

© 2014 TISEO ARCHITECTS, INC.
 NOTICE: THIS DRAWING AND THE DESIGN ARE THE PROPERTY OF THE ARCHITECT AND NO ALTERNATIONS OR TRANSFERS OF WORK ARE PERMITTED UNLESS WRITTEN APPROVAL IS GRANTED BY TISEO ARCHITECTS, INC. VIOLATORS WILL BE PROSECUTED TO THE FULLEST EXTENT OF THE LAW. NOTE: DO NOT SCALE PRINTS. USE ONLY FIGURED DIMENSIONS.




Tiseo Architects, Inc.
 19815 Farmington Road
 Livonia, Michigan
 48152-1444
 248.888.1300
 fax 248.888.1313
 www.tiseo.com

Owned and Managed by:


Petzold Enterprises

20630 Harper Avenue, Suite 107
 Harper Woods, Michigan 48225
 Contact: Tom Petzold
 Office: 313-882-3121
 Cell: 313-402-0027
 Fax: 313-882-0529
 Email: petzoldent@aol.com

VAN DYKE AVE (M-53)
 (53,792 AADT 2010)

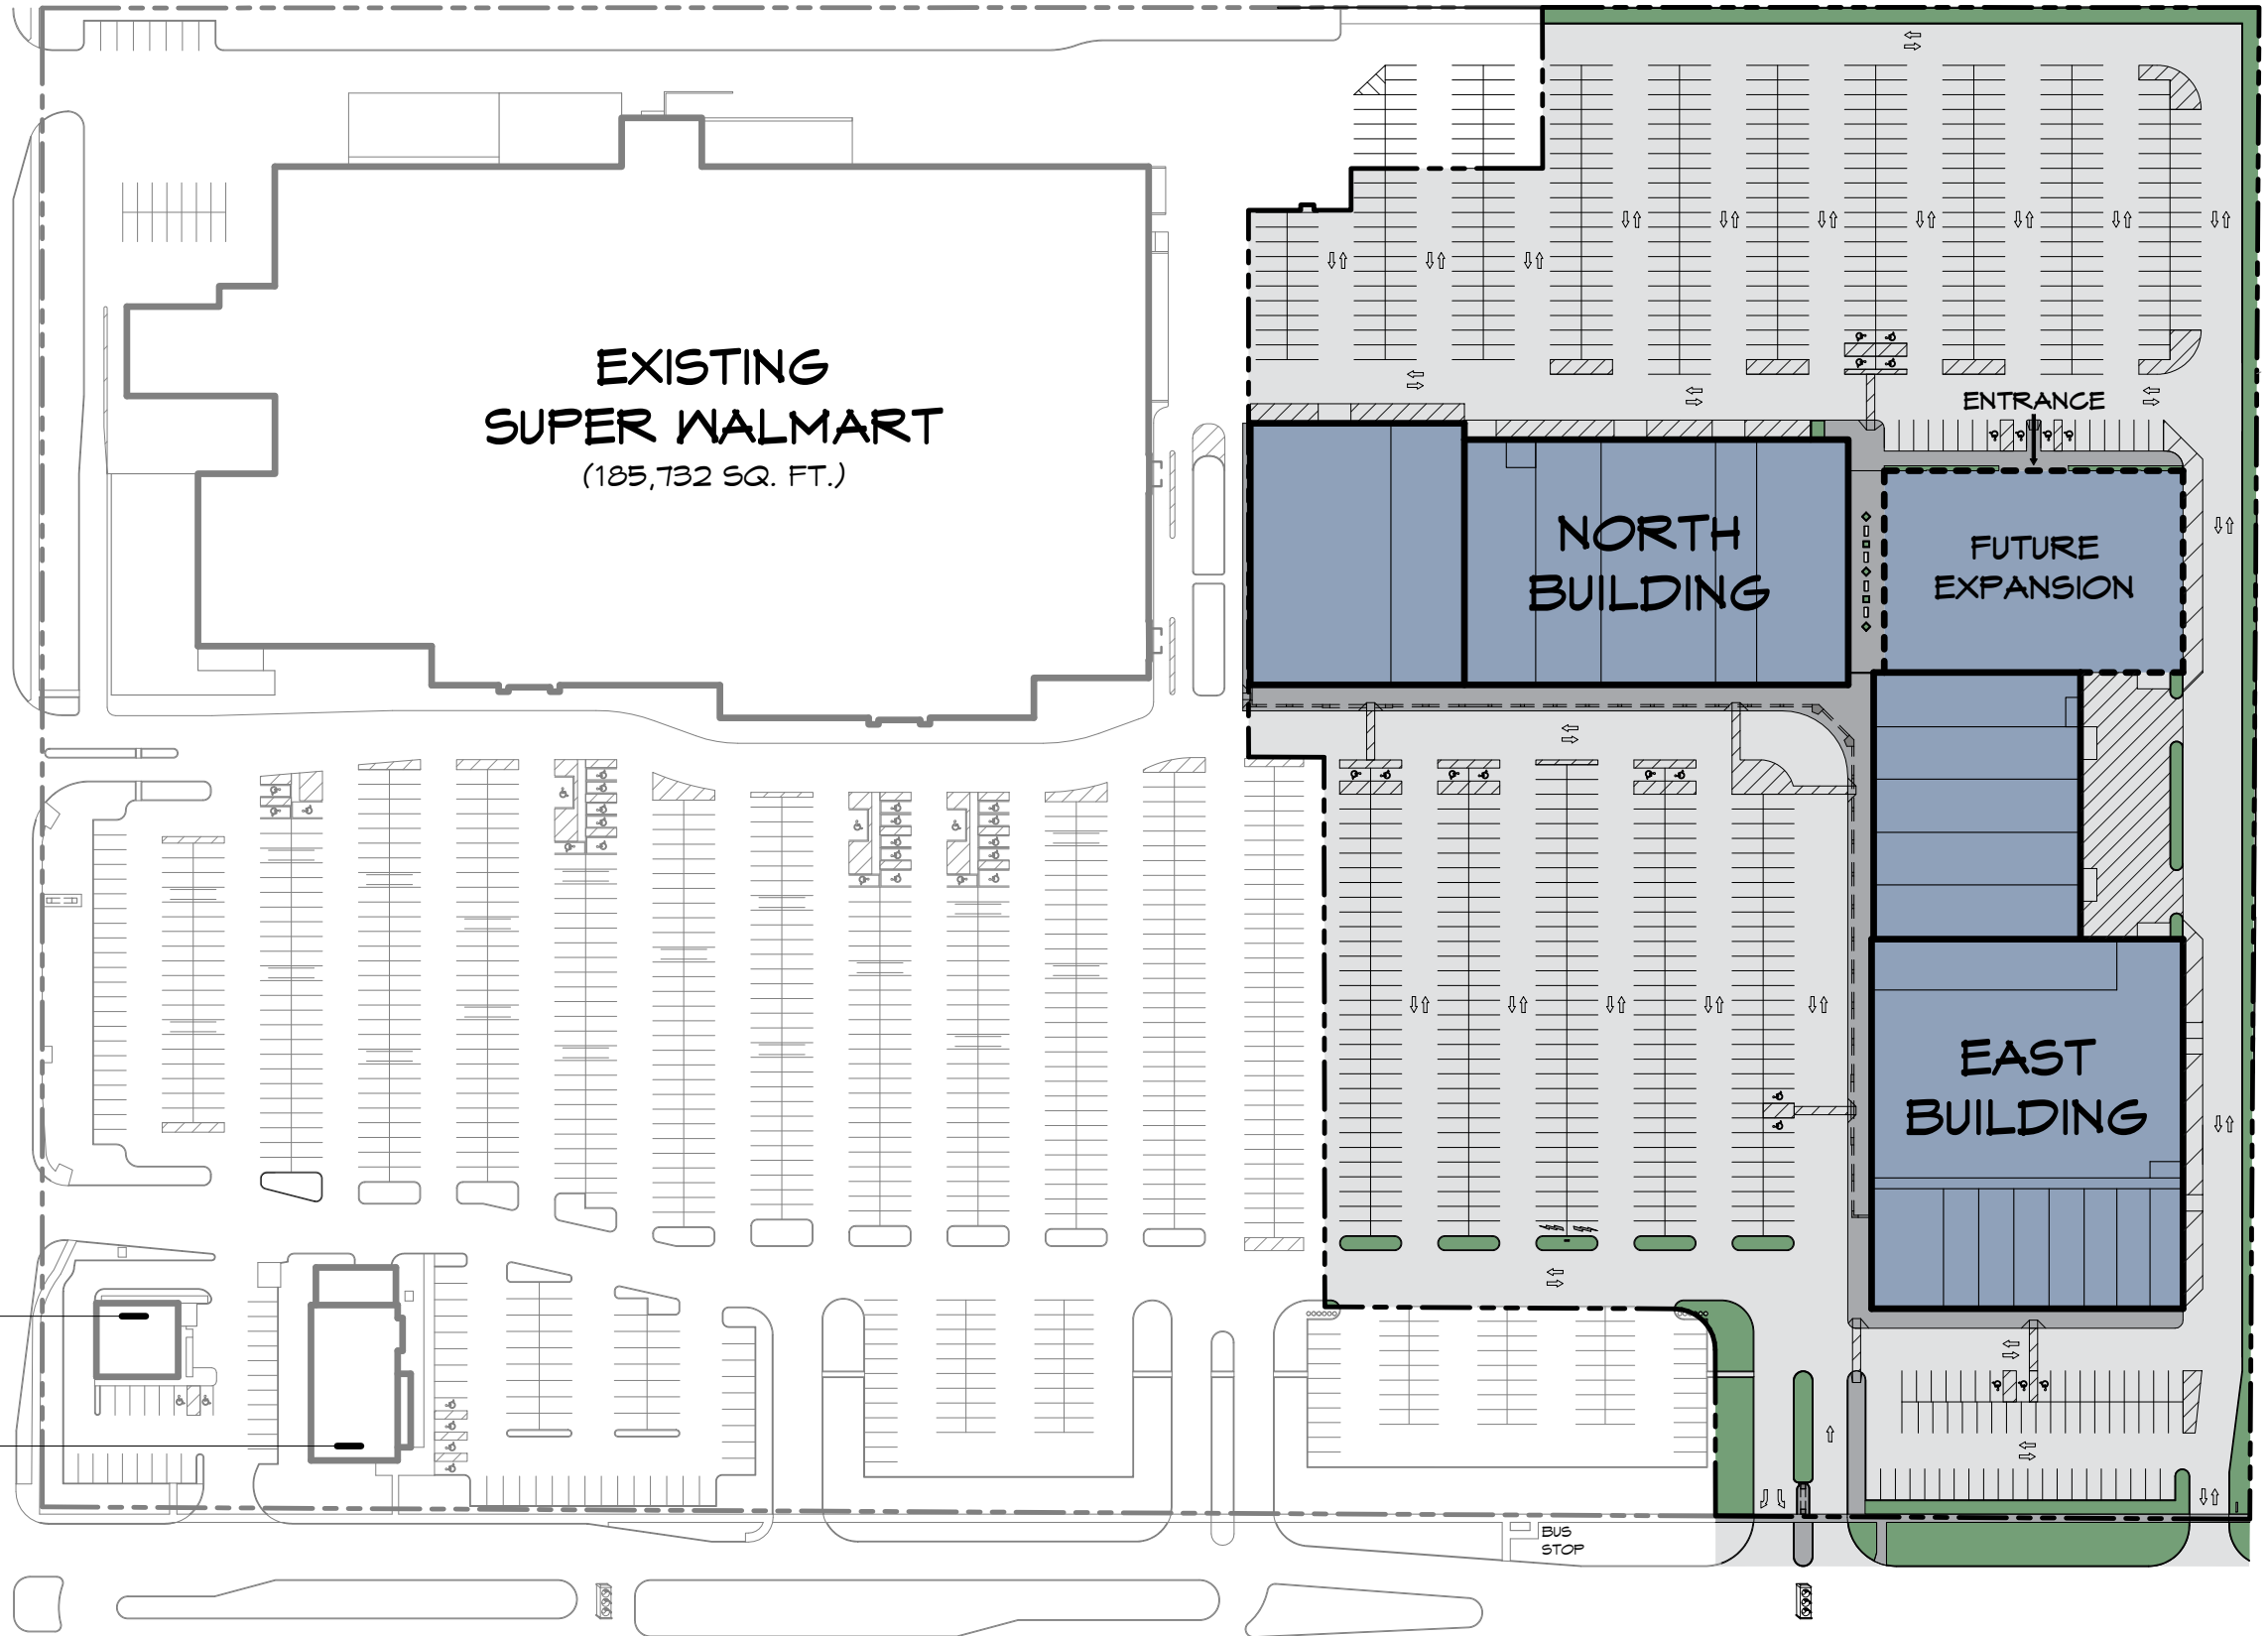

**TECH PLAZA
 SITE PLAN**

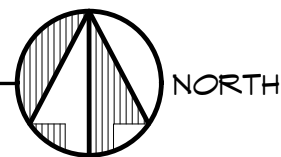

SCALE: No Scale

ISSUE DATE: 18 MAR 2014

E TWELVE MILE RD
 (20,890 AADT 2011)